


PLANT LIST

QUANTITY	SYMBOL	CODE	SCIENTIFIC NAME	COMMON NAME	PLANTING SIZE	TYPE
3	●	Rosa	<i>Rosa carolina</i>	Carolina Rose	1 GAL/ON	POTTED
3	●	Cean	<i>Ceanothus americanus</i>	New Jersey Tea	1 GAL/ON	POTTED
1	●	Rubi	<i>Rubus odoratus</i>	Black-eyed Susan	1 GAL/ON	POTTED
2	●	Nulu	<i>Nyctaginia flexilis</i>	White-flowered Nettle	1 GAL/ON	POTTED
17	●	Chyd	<i>Chamaecrista nictitans</i>	Scarlet Clover	1 GAL/ON	POTTED
19	●	Cope	<i>Comptonia perfoliata</i>	Thursfield Ticksseed	1 GAL/ON	POTTED
7	●	Hebe	<i>Helioscopia helianthoides</i>	Sunflower	1 GAL/ON	POTTED
5	●	Viac	<i>Viturnum acerifolium</i>	Oxeye Sunflower	1 GAL/ON	POTTED
42	●	Lisp	<i>Liatris spicata</i>	Mandarin Star	1 GAL/ON	POTTED
15	●	Ophu	<i>Opuntia humifusa</i>	Grass-leaf Blazing Star	1 GAL/ON	POTTED
4	●	Echu	<i>Echinacea purpurea</i>	Eastern Prickly Pear	1 GAL/ON	POTTED
8	●	Baau	<i>Baptisia australis</i>	Purple Cone Flower	1 GAL/ON	POTTED
3	●	Astu	<i>Asplenium tuberosa</i>	Butterfly Weed	1 GAL/ON	POTTED
16	●	Eryu	<i>Eryngium yuccifolium</i>	Rattlesnake Master	1 GAL/ON	POTTED
42	●	Chma	<i>Chrysopsis mariana</i>	Butterfly Weed	1 GAL/ON	POTTED
16	●	Apnl	<i>Antennaria plantaginifolia</i>	Butterfly Weed	1 GAL/ON	POTTED
12	●	Sone	<i>Chrysopsis mariana</i>	Butterfly Weed	1 GAL/ON	POTTED
46	●	Sold	<i>Solidago nemoralis</i>	Gray Goldenrod	1 GAL/ON	POTTED
14	●	Salv	<i>Salvia lyrata</i>	Lyre-leaf Sage	1 GAL/ON	POTTED
45	●	Vapp	<i>Vaccinium pallidum</i>	Low-bush Blueberry	1 GAL/ON	POTTED
12	●	Syno	<i>Synthyridium novibergii</i>	Paverty Oatgrass	1 GAL/ON	POTTED
12	●	Miri	<i>Mirabilis jalapa</i>	New York Aster	1 GAL/ON	POTTED
12	●	Scay	<i>Scilla maritima</i>	Marine Flower	1 GAL/ON	POTTED
6	●	Secy	<i>Scirpus cyperinus</i>	Green Bulrush	1 GAL/ON	POTTED
24	●	Calu	<i>Carex lurida</i>	Shallow Sedge	1 GAL/ON	POTTED
48	●	Duar	<i>Dulichium arundinaceum</i>	Three-way Sedge	1 GAL/ON	POTTED
6	●	Luet	<i>Juncus effusus</i>	Soft Rush	1 GAL/ON	POTTED
6	●	Sace	<i>Saururus cernuus</i>	Lizard's tail	1 GAL/ON	POTTED
1,800	●	Poco	<i>Pontederica cordata</i>	Pickering Weed	1 GAL/ON	POTTED
			Sedum species	Mixed varieties		POTTED

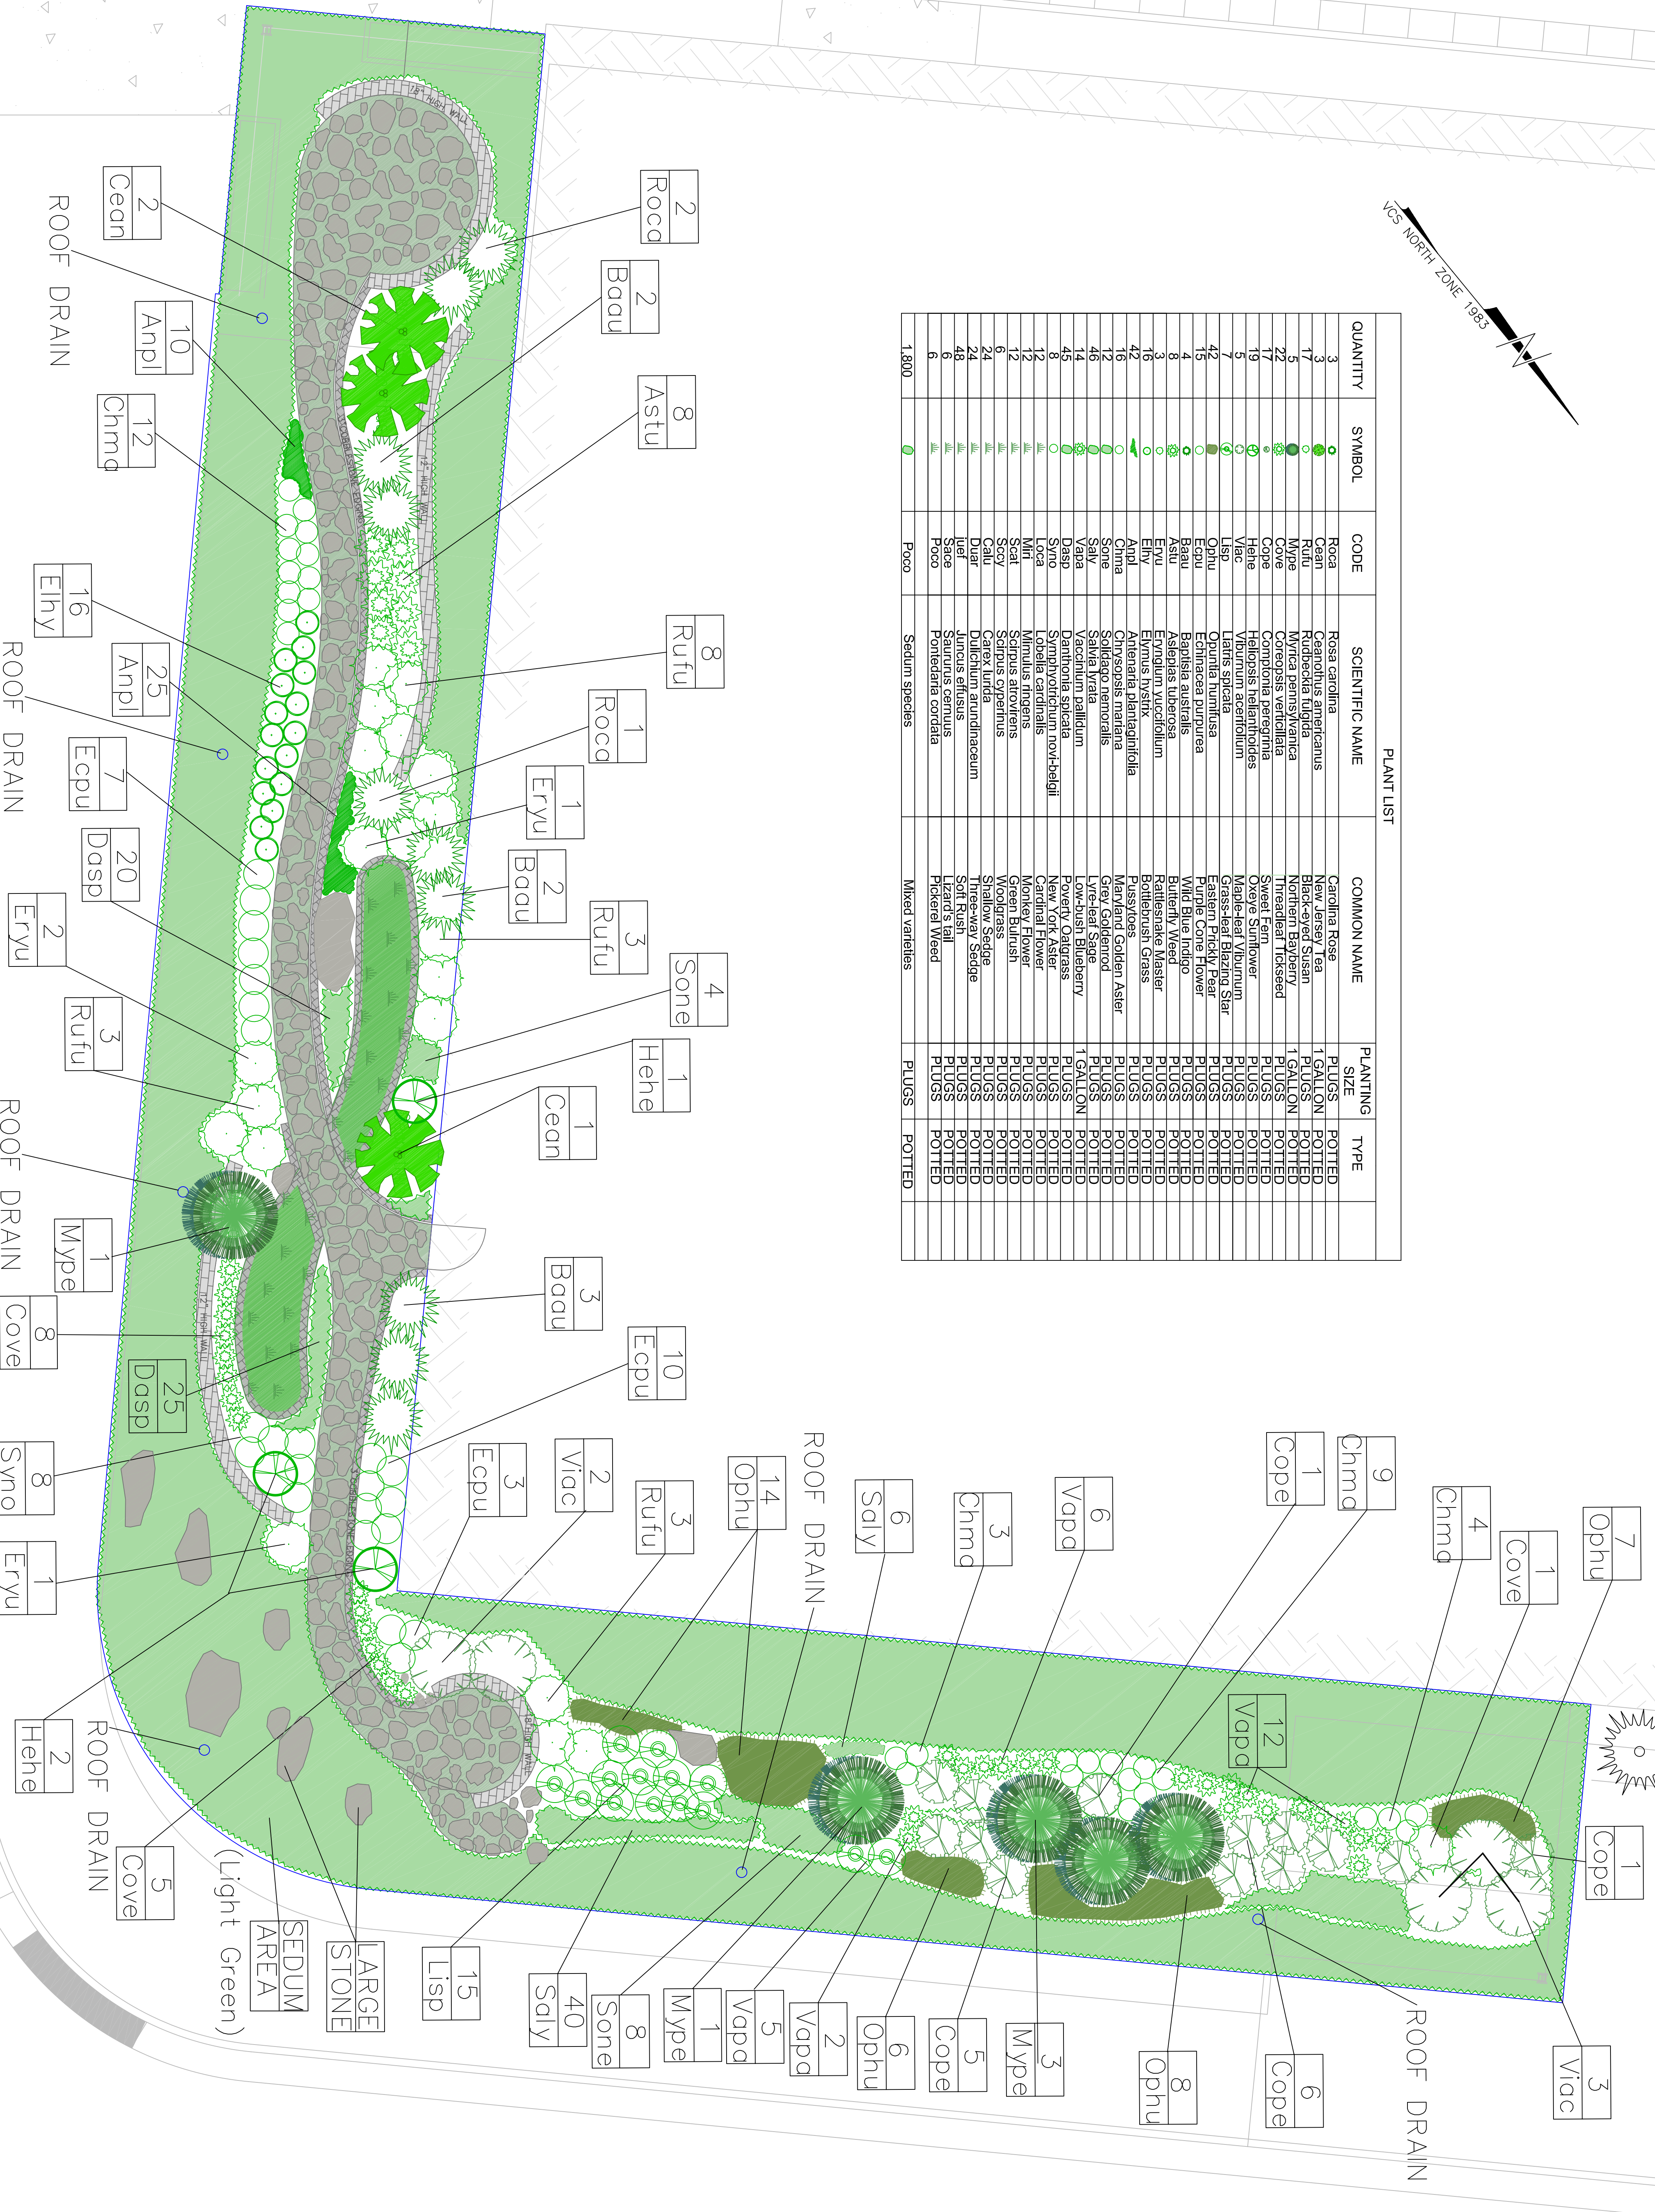

**Wetland**  
Studies and Solutions, Inc.

14088-M Sullyfield Circle • Chantilly, VA 20151  
Phone 703 631 5800 • Fax 703 631 5804  
wetlandstudies.com

**WETLAND STUDIES AND SOLUTIONS, INC.**  
**GREEN ROOF PLAN**  
GAINESVILLE DISTRICT, PRINCE WILLIAM COUNTY

**GREEN ROOF PLANTING PLAN**

Copyright © 2005 Wetland Studies and Solutions, Inc.

REVISIONS			Rev. By	App. By
No.	Date	Description		

DATE: JUNE 2005      SCALE: 1" = 5'

Computer File Name: L:\123\greenroof\CA\WSS\GreenRoof.dwg

Horizontal Datum:      Vertical Datum:      Boundary and Topo Source: URBAN ENGINEERING AND ASSOCIATES, INC.

Design	JMT	Drat	JBP	Approved	JMT
--------	-----	------	-----	----------	-----

Sheet #  
**1 of 3**